


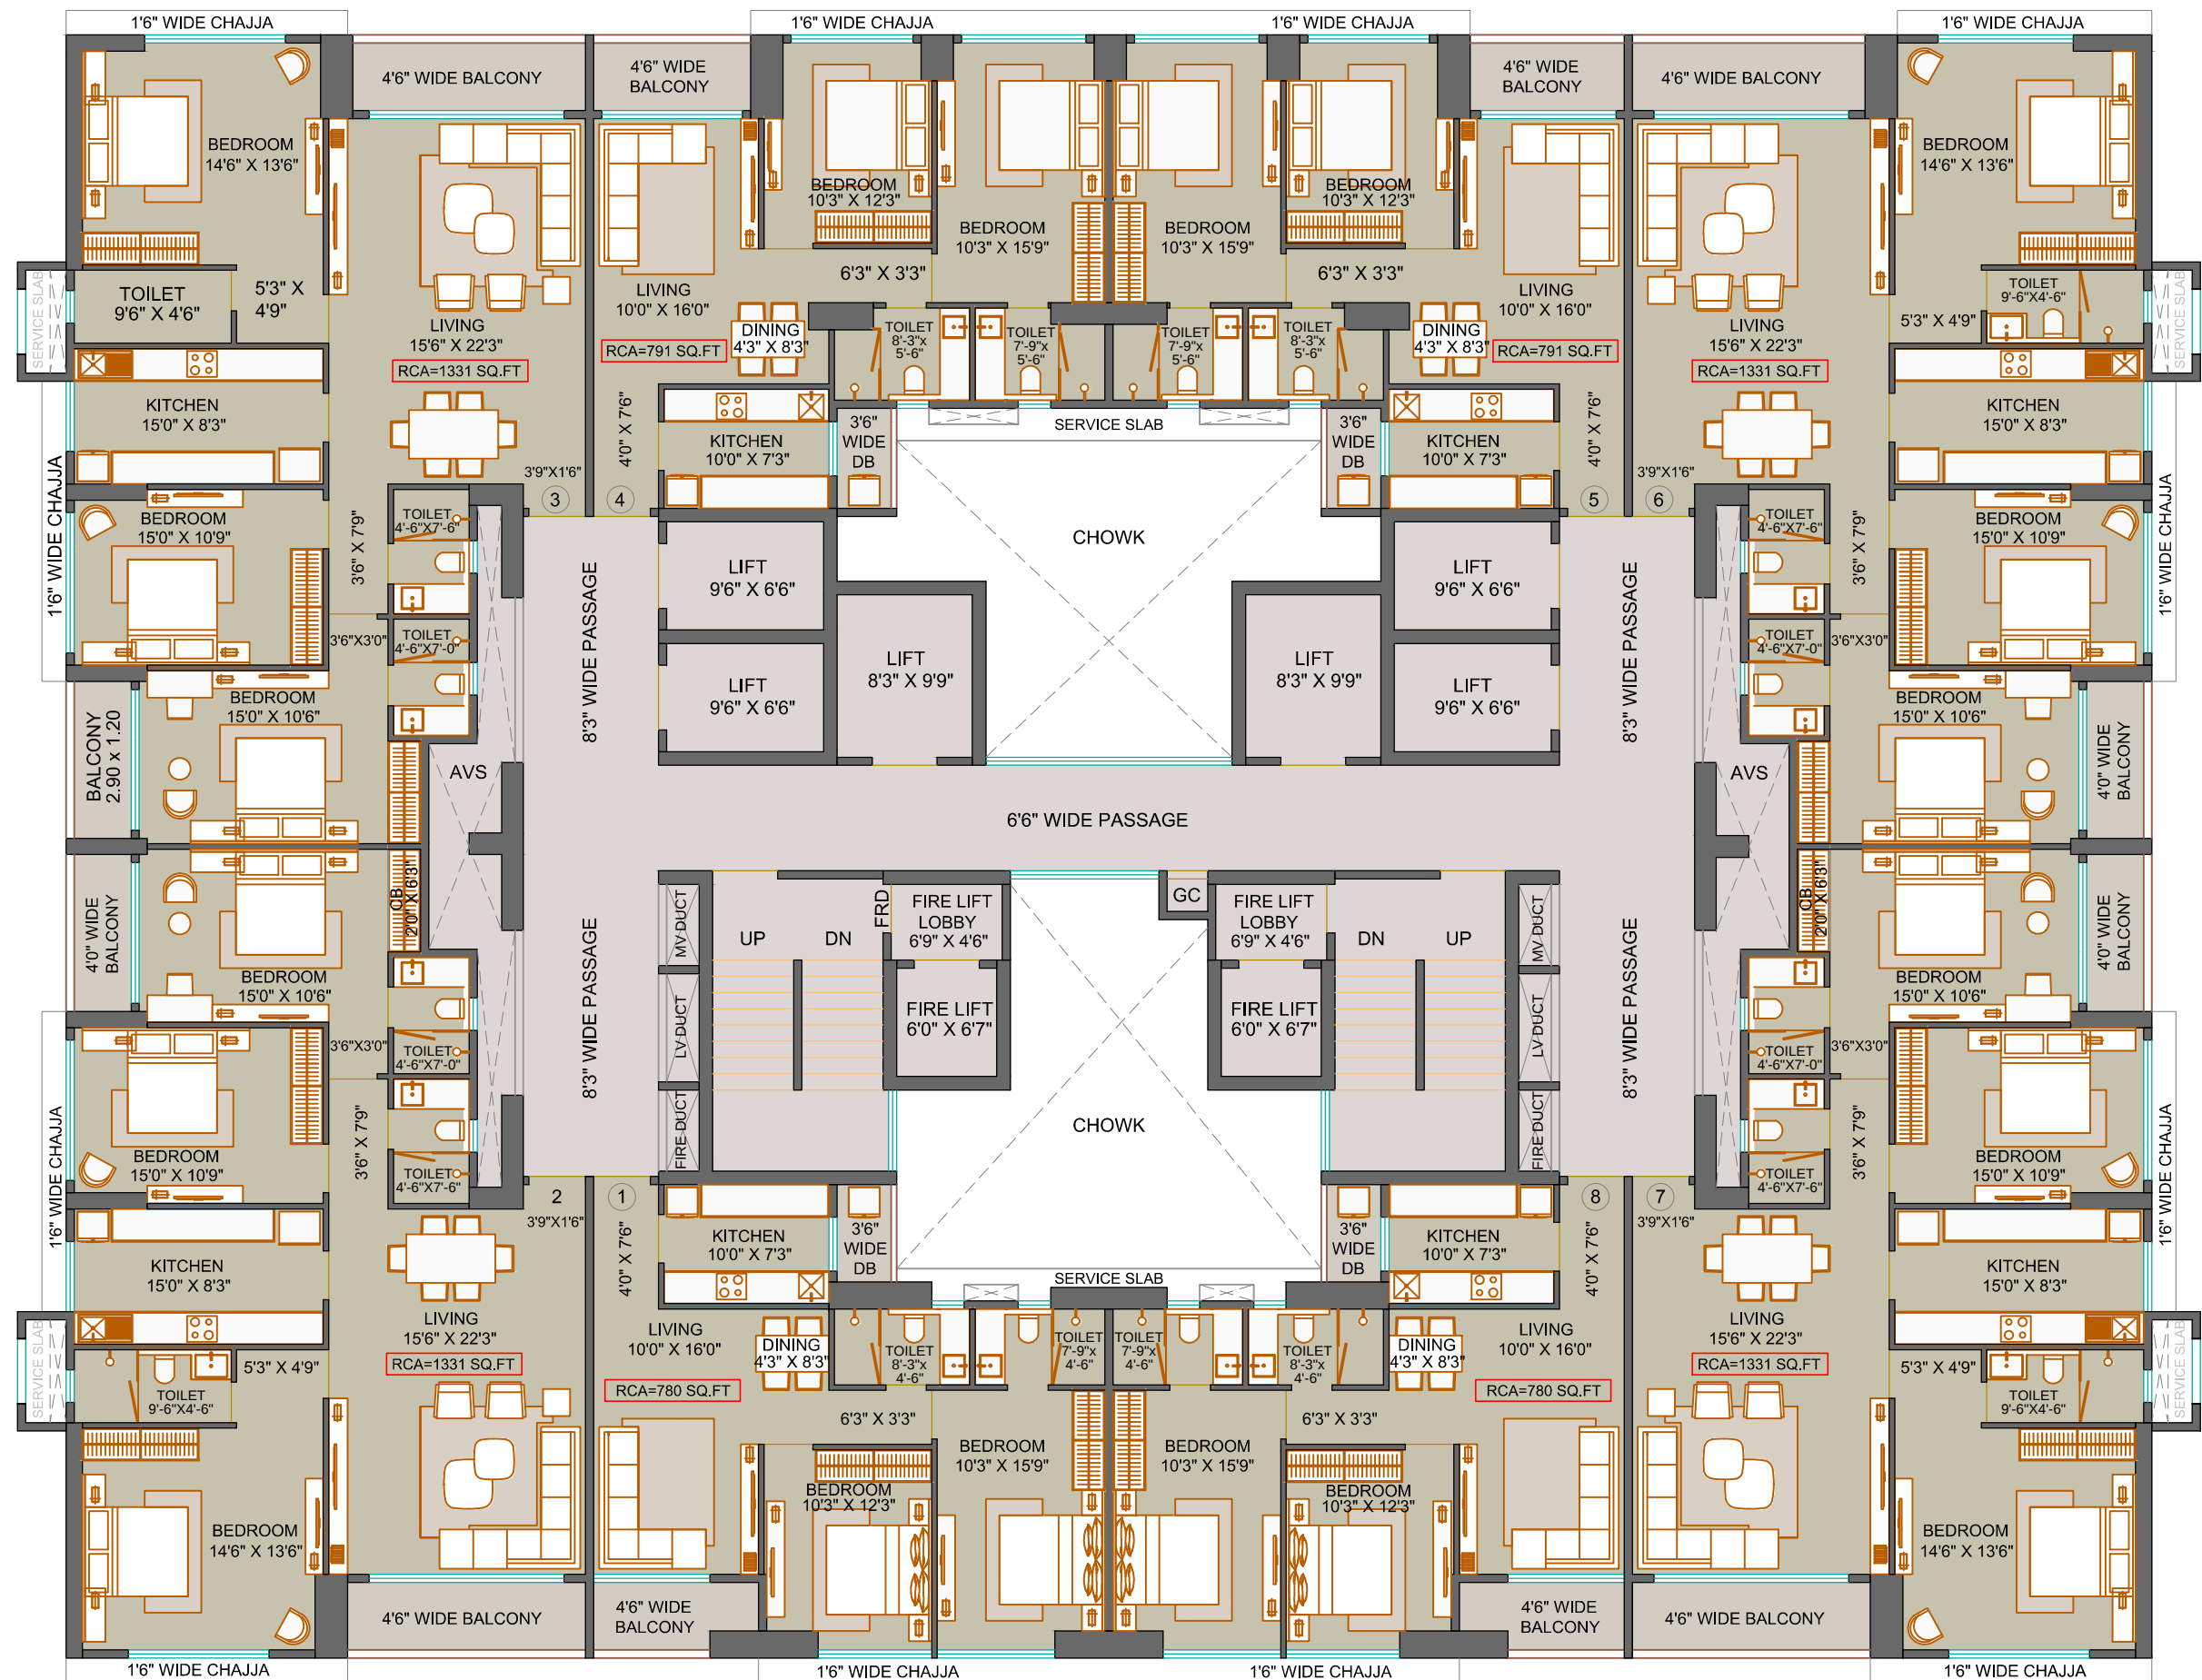

TYPICAL FLOOR PLAN (10TH TO 13TH, 15TH TO 18TH, 20TH TO 23RD, 25TH TO 28TH, 30TH TO 33RD, 35TH TO 38TH & 40TH TO 42ND FLOOR)

SCALE : 1:100



N

DESIGN CONCEPTS

4TH FLOOR LAXMI PALACE, 76 MATHURADAS ROAD
KANDIVALI (WEST), MUMBAI- 400 067

TEL : 022-2808 1210